

Claridges

COMMERCIAL PROPERTY CONSULTANTS

PRELIMINARY ANNOUNCEMENT

RETAIL PREMISES

****A1/A2/A3/D1/D2 (STP)****

TO LET

829 SQ FT - 4844 SQ FT



290-302 KINGSTON ROAD, WIMBLEDON SW20 8LX

020 8559 1122

These particulars do not constitute any part of an offer or contract. No responsibility is accepted as to the accuracy of these particulars or statements made by our staff concerning the above property. Any intending purchaser must satisfy himself as to the correctness of such statements and these particulars. All negotiations to be conducted through Claridges. VAT may be charged on some rents quoted

Location: Situated on Kingston Road opposite Wimbledon Chase network rail station, which offers fast access to Central London and on to St Albans. The premises form part of a small parade which includes Co-op supermarkets and are directly opposite Tesco Local and Costa Coffee. The premises are also directly opposite the pelican crossing so there is a high footfall from the station at peak times.

Description: The premises form the ground floor of what is to be a new high spec residential development. The building is currently under construction and refurbishment and at this time it is offered as either 4 individual ground floor units or a combination of 2, 3 or 4 units. The premises currently have A1 and A2 uses and part A3 but could be widened to incorporate D1 and D2 subject to obtaining the necessary consents. The premises will be finished to a refurbished shell ready for fit-out by a proposed tenant for their specific use. To the rear of the premises there is a small area which could be used as outside space and/or possibly parking for 1 or 2 cars/bikes.

Areas:

| Site | Size (approximate) | |
|-------------------------------|--------------------|--------|
| | sqft | Sq m |
| Ground; 290 Kingston Road | 1,162 | 107.94 |
| Ground; 292-294 Kingston Road | 2,071 | 192.39 |
| Ground; 298 Kingston Road | 797 | 74.04 |
| Ground; 302 Kingston Road | 908 | 84.35 |


Terms: Available on new full repairing and insuring leases for a term to be agreed. Long leasehold/virtual freeholds could also possibly be available. Please call with your rental enquiry.

Business Rates: London Borough of Merton - TBC. Interested parties should make their own enquires via the Local Authority or Valuation Office www.voa.gov.uk. Claridges cannot guarantee any figures.

Reference Charge: Claridges charges a fee of £250 plus VAT for taking up references for proposed tenants. This fee is non refundable after the references have been taken up, whether they are accepted or not by the Landlord.

Holding Deposit: Tenants or purchasers wishing to secure this property will be required to pay a holding deposit to Claridges of £3,000. This deposit is not refundable except if the vendor withdraws, clear title cannot be proved or the tenants references are not acceptable to the landlord. This deposit is held in our clients account until completion.

Viewing:
By Appointment only via Agents
Claridges Commercial – 020 8559 1122
E: info@claridges-commercial.co.uk

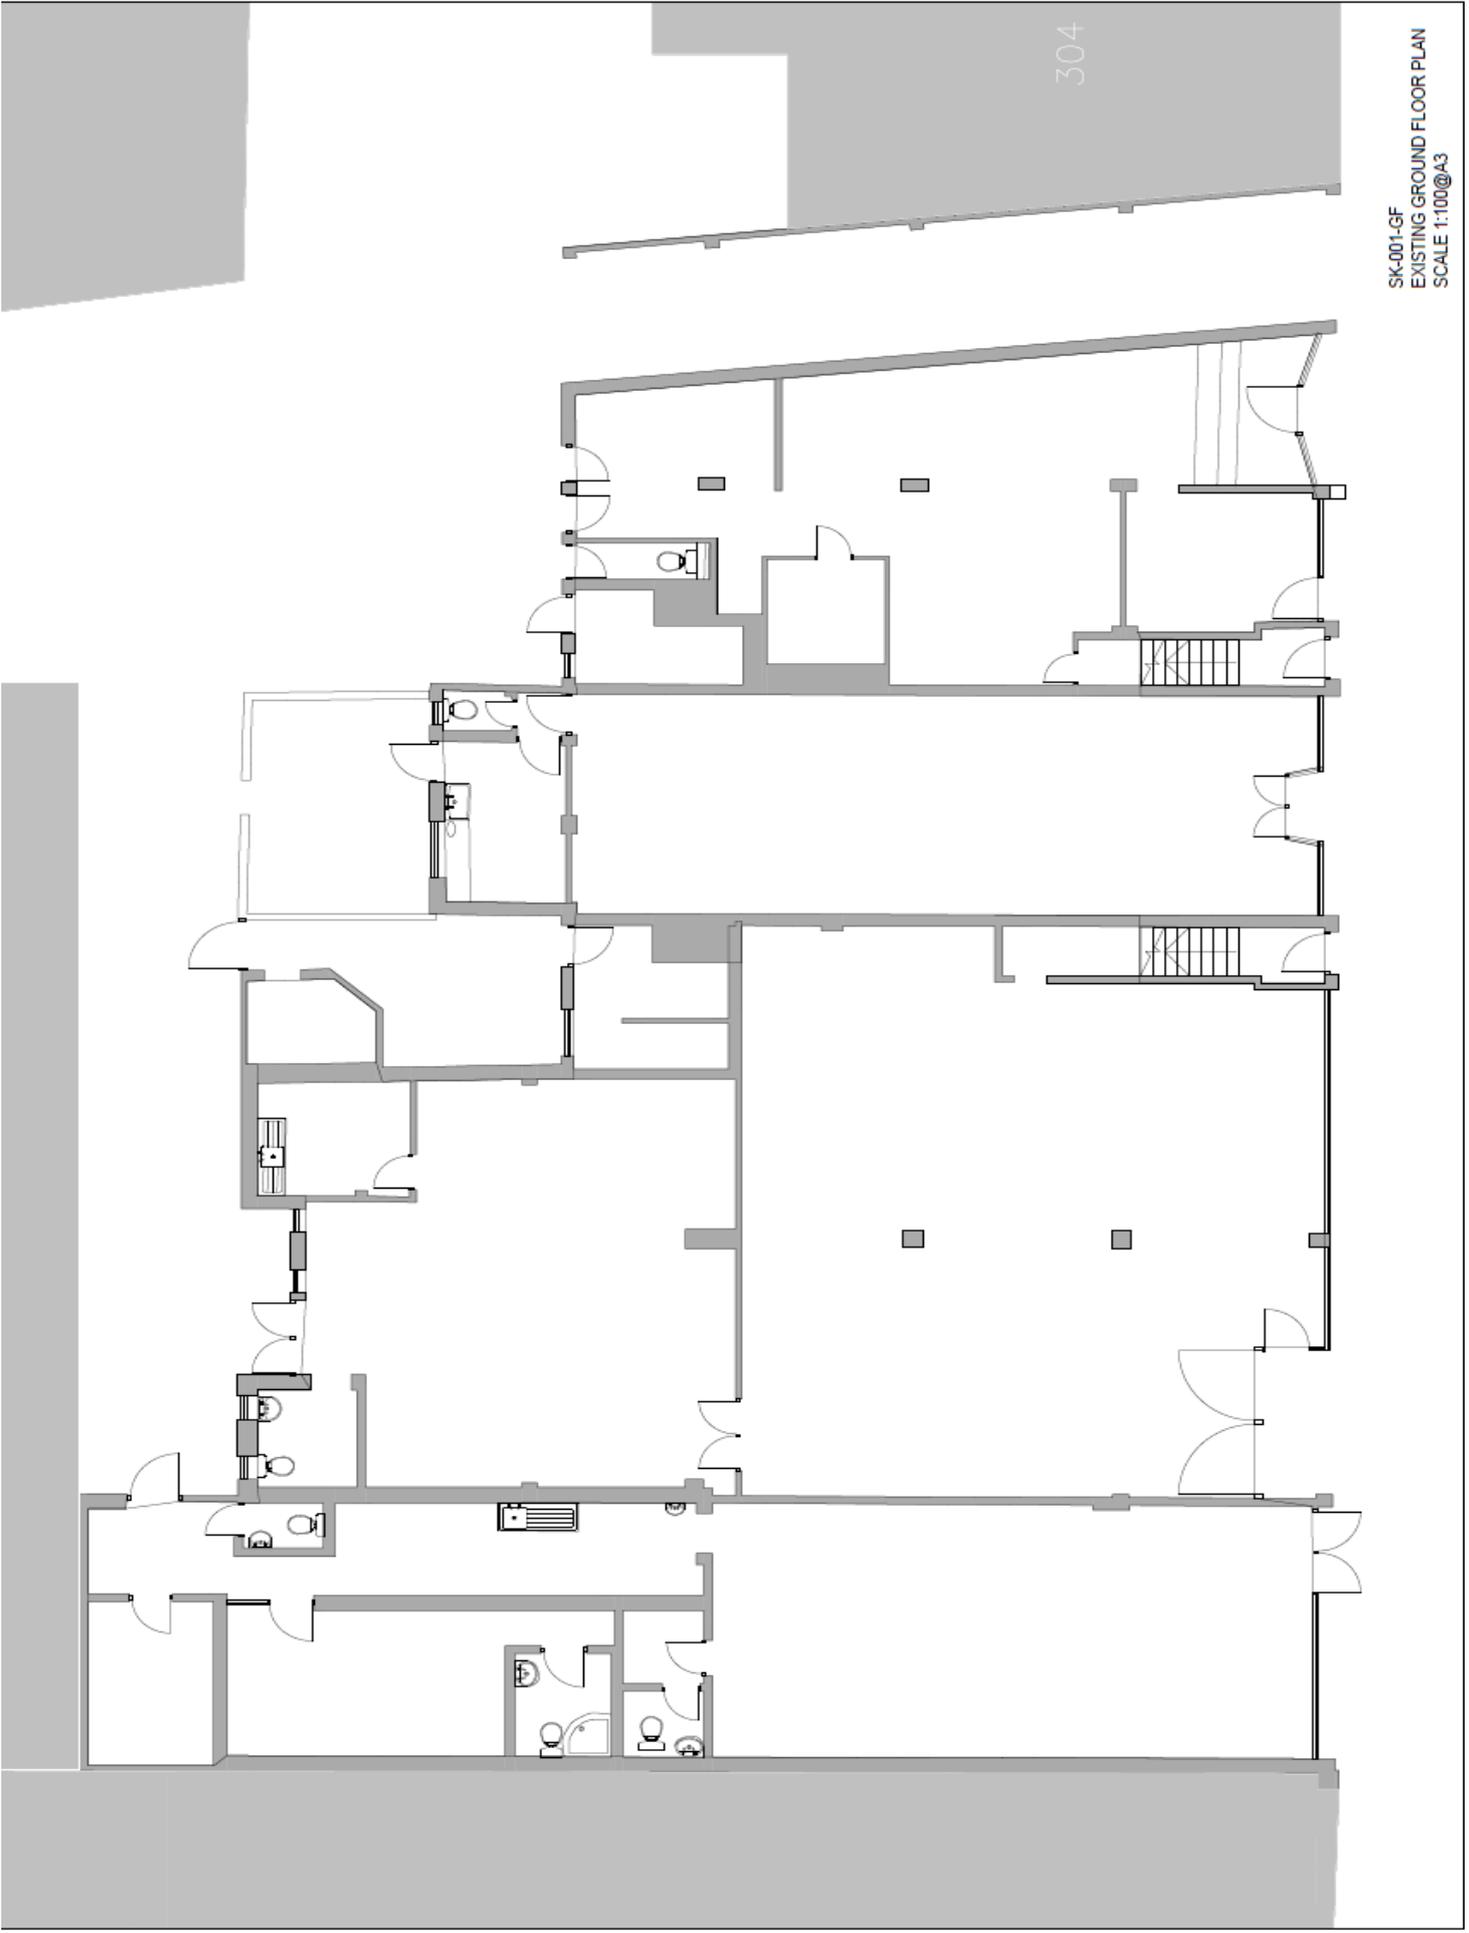

304

SK-001-GF
EXISTING GROUND FLOOR PLAN
SCALE 1:100@A3

Important Notice

These property particulars have been prepared in all good faith to give a fair overall view of the property. If you require any further information or verification of any points particularly relevant to your interest in this property, please ask.

It should be noted that nothing in these particulars shall be deemed to be a statement that either the property is in good structural condition, or that any services, appliances, installations, equipment or facilities, are in good working order and services connected. No plant, machinery or appliance electrical or mechanical, present at the day of inspection has been tested and accordingly purchasers should satisfy themselves on such matters prior to purchase.

These particulars are given as a general guideline only, and do not constitute, nor constitute any part of an offer or contract. Any photographs included within these particulars depict only certain parts of the property and no assumptions should be made with regard to parts of the property that have not been photographed. Furniture, furnishings, personal belongings and other contents, etc., shown in the photographs must not be assumed to be included in the sale, neither should it be assumed that the property or the contents remain as displayed in the photographs. If in doubt, please ask for further information.

Measurements, descriptions, areas or distances referred to within the particulars, or indeed within any plan or plans associated with the property are given as a guide only and must not be construed to be precise. If such information is fundamental to a purchase, purchasers are advised to rely upon their own enquiries.

Purchasers are advised to make their own enquiries regarding such matters relating to Planning Permissions or potential uses referred to within the particulars, where such information is given in good faith by Claridges. Information relating to rating assessments has been given verbally. Intending purchasers/tenants should satisfy themselves as to its accuracy from the Local Authority.

No responsibility can be accepted for any expenses incurred by intending purchasers in inspecting properties, which have been sold, withdrawn or are under offer. Claridges do not hold themselves responsible, in negligence or otherwise, for any loss arising from the use of these particulars.

Claridges have not undertaken any environmental investigations in respect of land, air or water contamination. The purchaser/purchasers are responsible for making their own enquiries in this regard.

It must be appreciated that in preparing these particulars, descriptions given of the property by the author are personal and subjective and are used in good faith as a personal opinion and not as a statement of fact. To ensure that our descriptions are likely to match any expectations you may have of the property, we strongly recommend and advise that you make additional and specific enquiries.

Unless otherwise stated, in accordance with The Finance Act 1989, all prices and rents are quoted exclusive of VAT. (VAT may be chargeable upon some rents and premiums), purchasers and tenants should satisfy themselves during their due diligence if VAT is payable.

These details are believed to be correct at the time of compilation but may be subject to subsequent amendment.

The terms quoted and all subsequent negotiations are subject to contract.